



**THE
MONTORO
ARCHITECTURAL
GROUP**

150 WEST SADDLE RIVER ROAD
SADDLE RIVER, N.J. 07458
2 0 1 . 7 6 0 . 1 3 0 0
F A X . 7 6 0 . 9 7 3 2
MAIL@MONTOROGROUP.COM

MEMBERS OF THE AMERICAN INSTITUTE OF ARCHITECTS

JOHN M. MONTORO, A.I.A.
THESE PLANS ARE THE PROPERTY OF THE ARCHITECT
AND MAY NOT BE COPIED, RE-USED OR ALTERED WITHOUT
HIS APPROVAL.
Not Valid For Building Unless Signed and Sealed By Architect
Copyright T.M.A.G. 2020

PROJECT:
**GUEST HOUSE AT
STADLER RESIDENCE**
1122 RAMAPO VALLEY ROAD
MAHWAH, NEW JERSEY,

DRAWING TITLE:
**EXISTING
1ST FLOOR PLAN
& ELEVATIONS**

RELEASE STATUS OF DRAWING

| * PROGRESS PRINT | NO | DWN | DATE: |
|------------------|----|-----|----------|
| * OWNERS CHANGES | | | |
| PLANNING BOARD | | | 11-02-20 |


| NO | DATE: |
|----|-------|
| | |
| | |
| | |
| | |
| | |
| | |
| | |
| | |
| | |
| | |
| | |

REVISIONS

| NO | DATE: |
|----|-------|
| | |
| | |
| | |
| | |
| | |
| | |
| | |

| | |
|-----------------|-----------|
| DATE: | 10/22/20 |
| DRAWN/CHECKED: | DC/JM |
| SCALE: | AS SHOWN |
| PROJECT NUMBER: | 2020-1987 |
| DRAWING NO: | |


PB-1

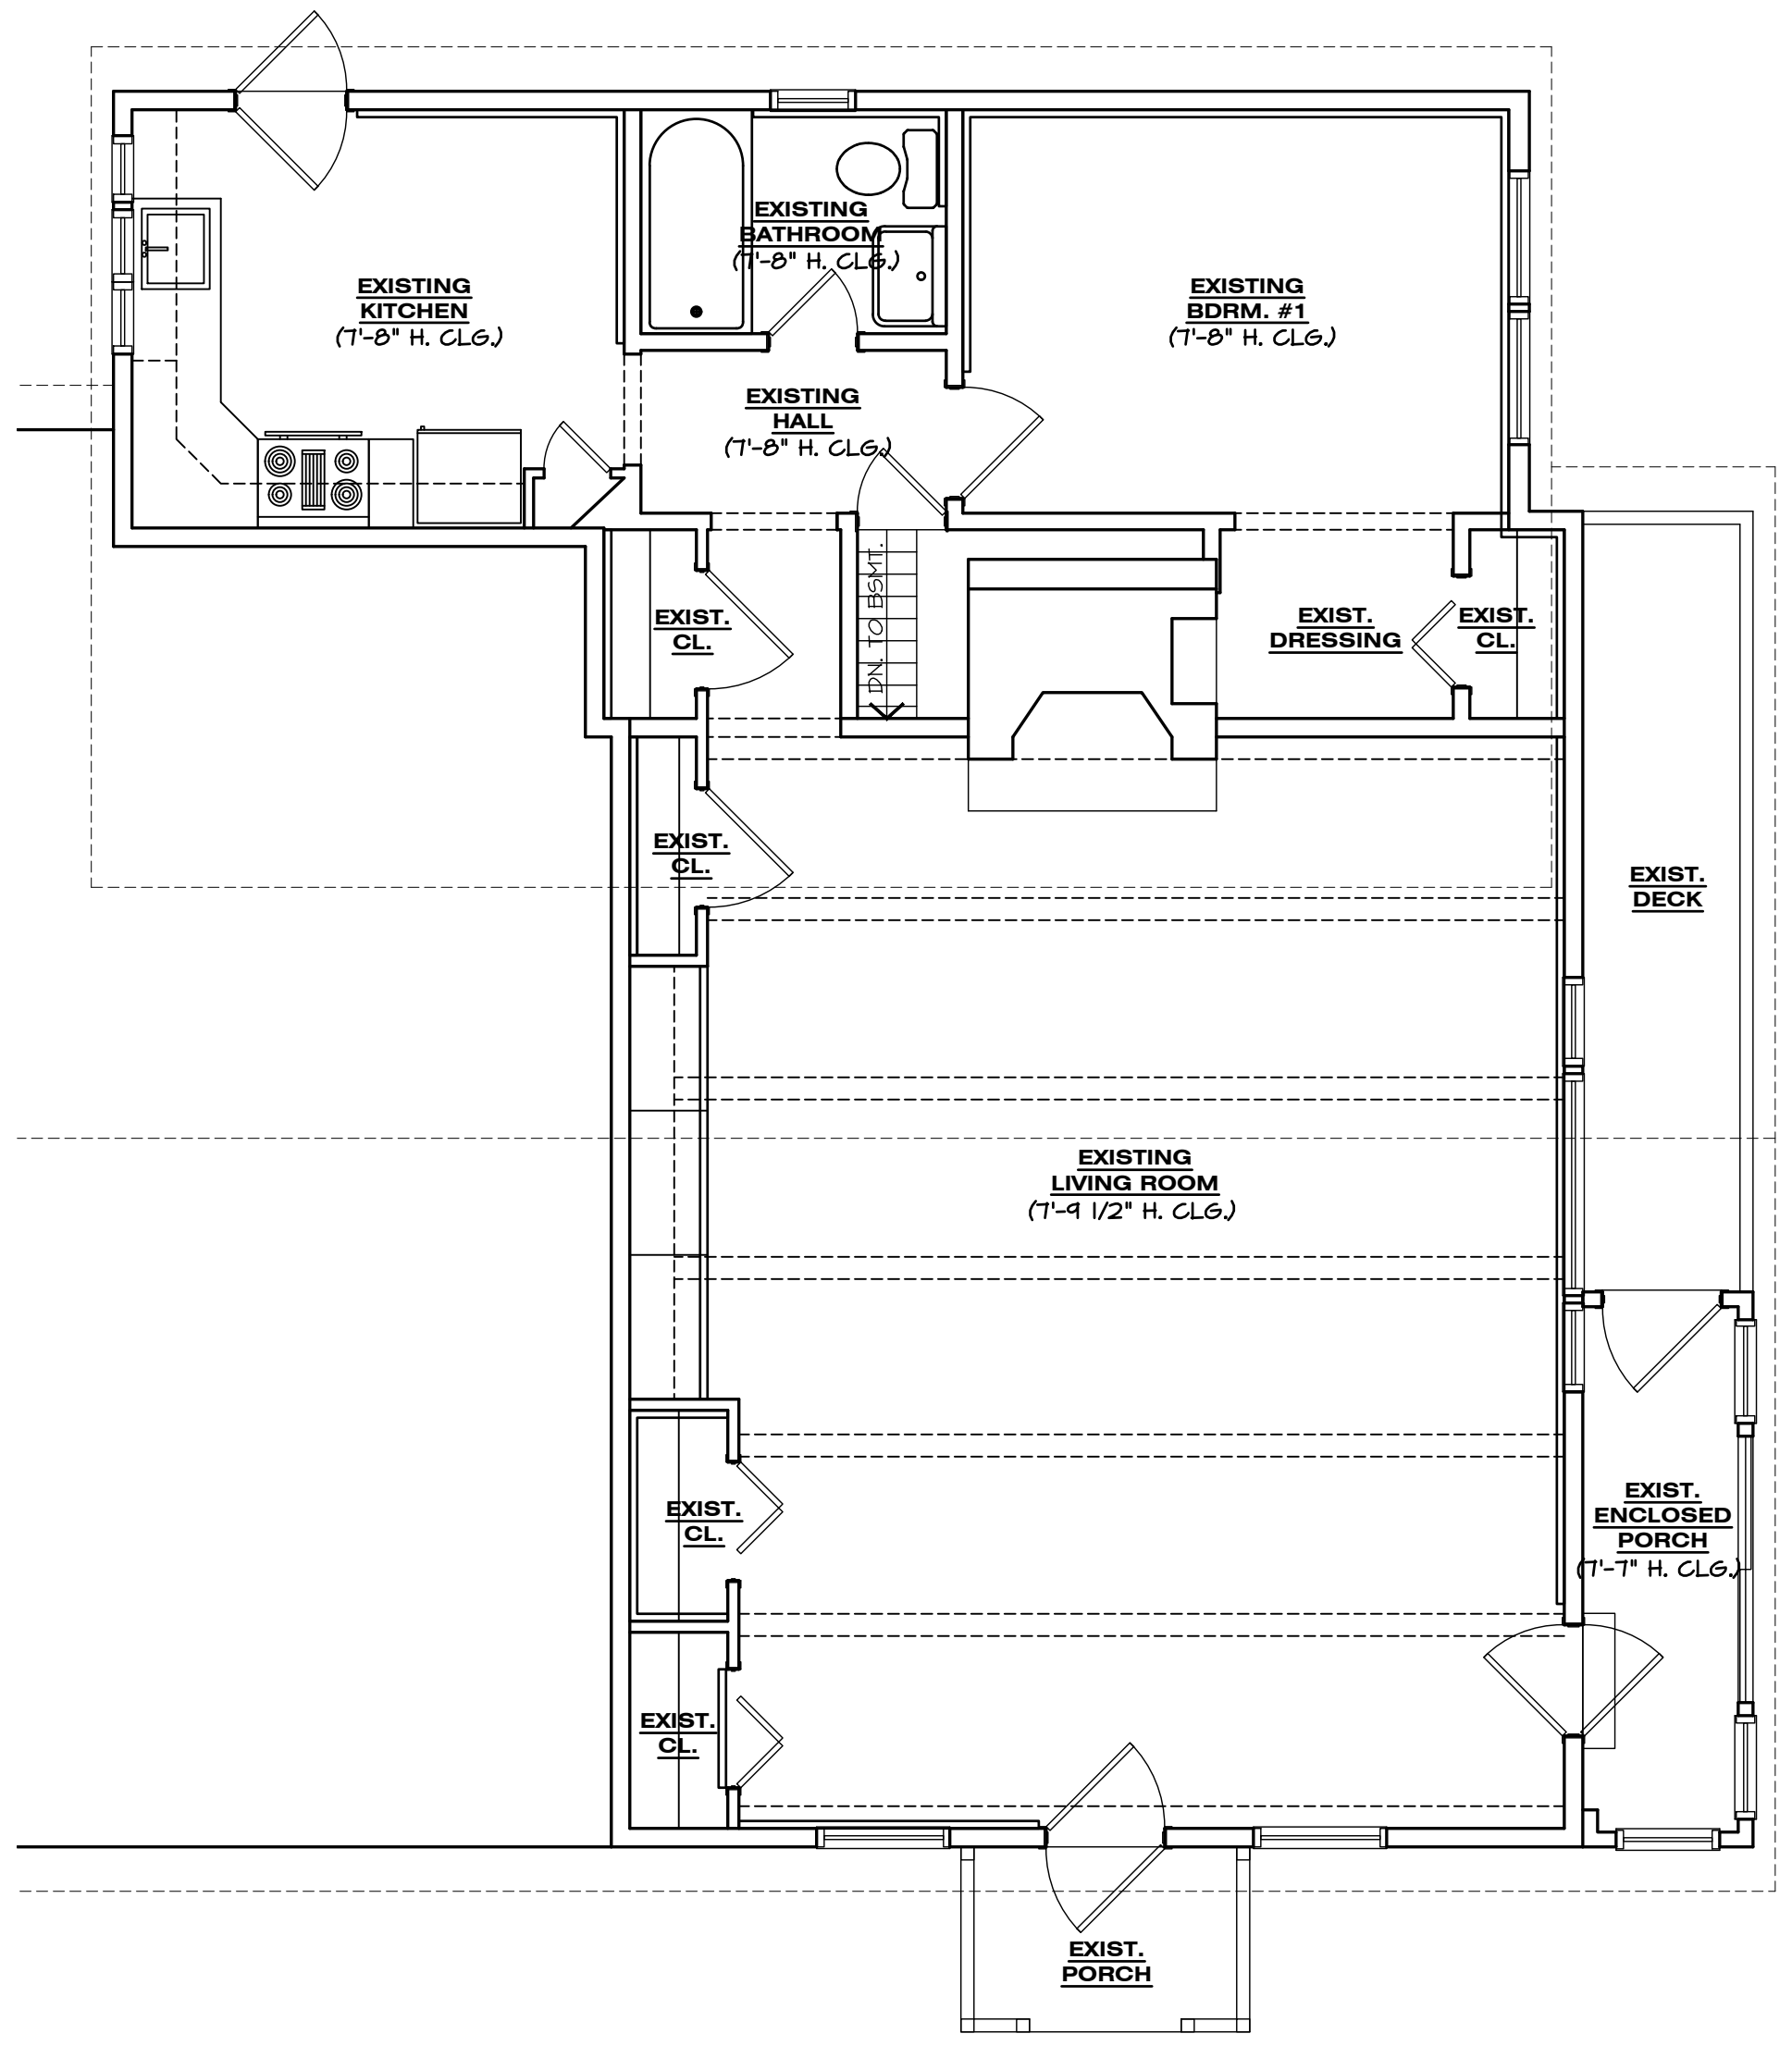

1 EXISTING 1ST FLOOR PLAN
SCALE: 1/4" = 1'-0"



2 EXISTING SOUTH ELEVATION
SCALE: 1/4" = 1'-0"

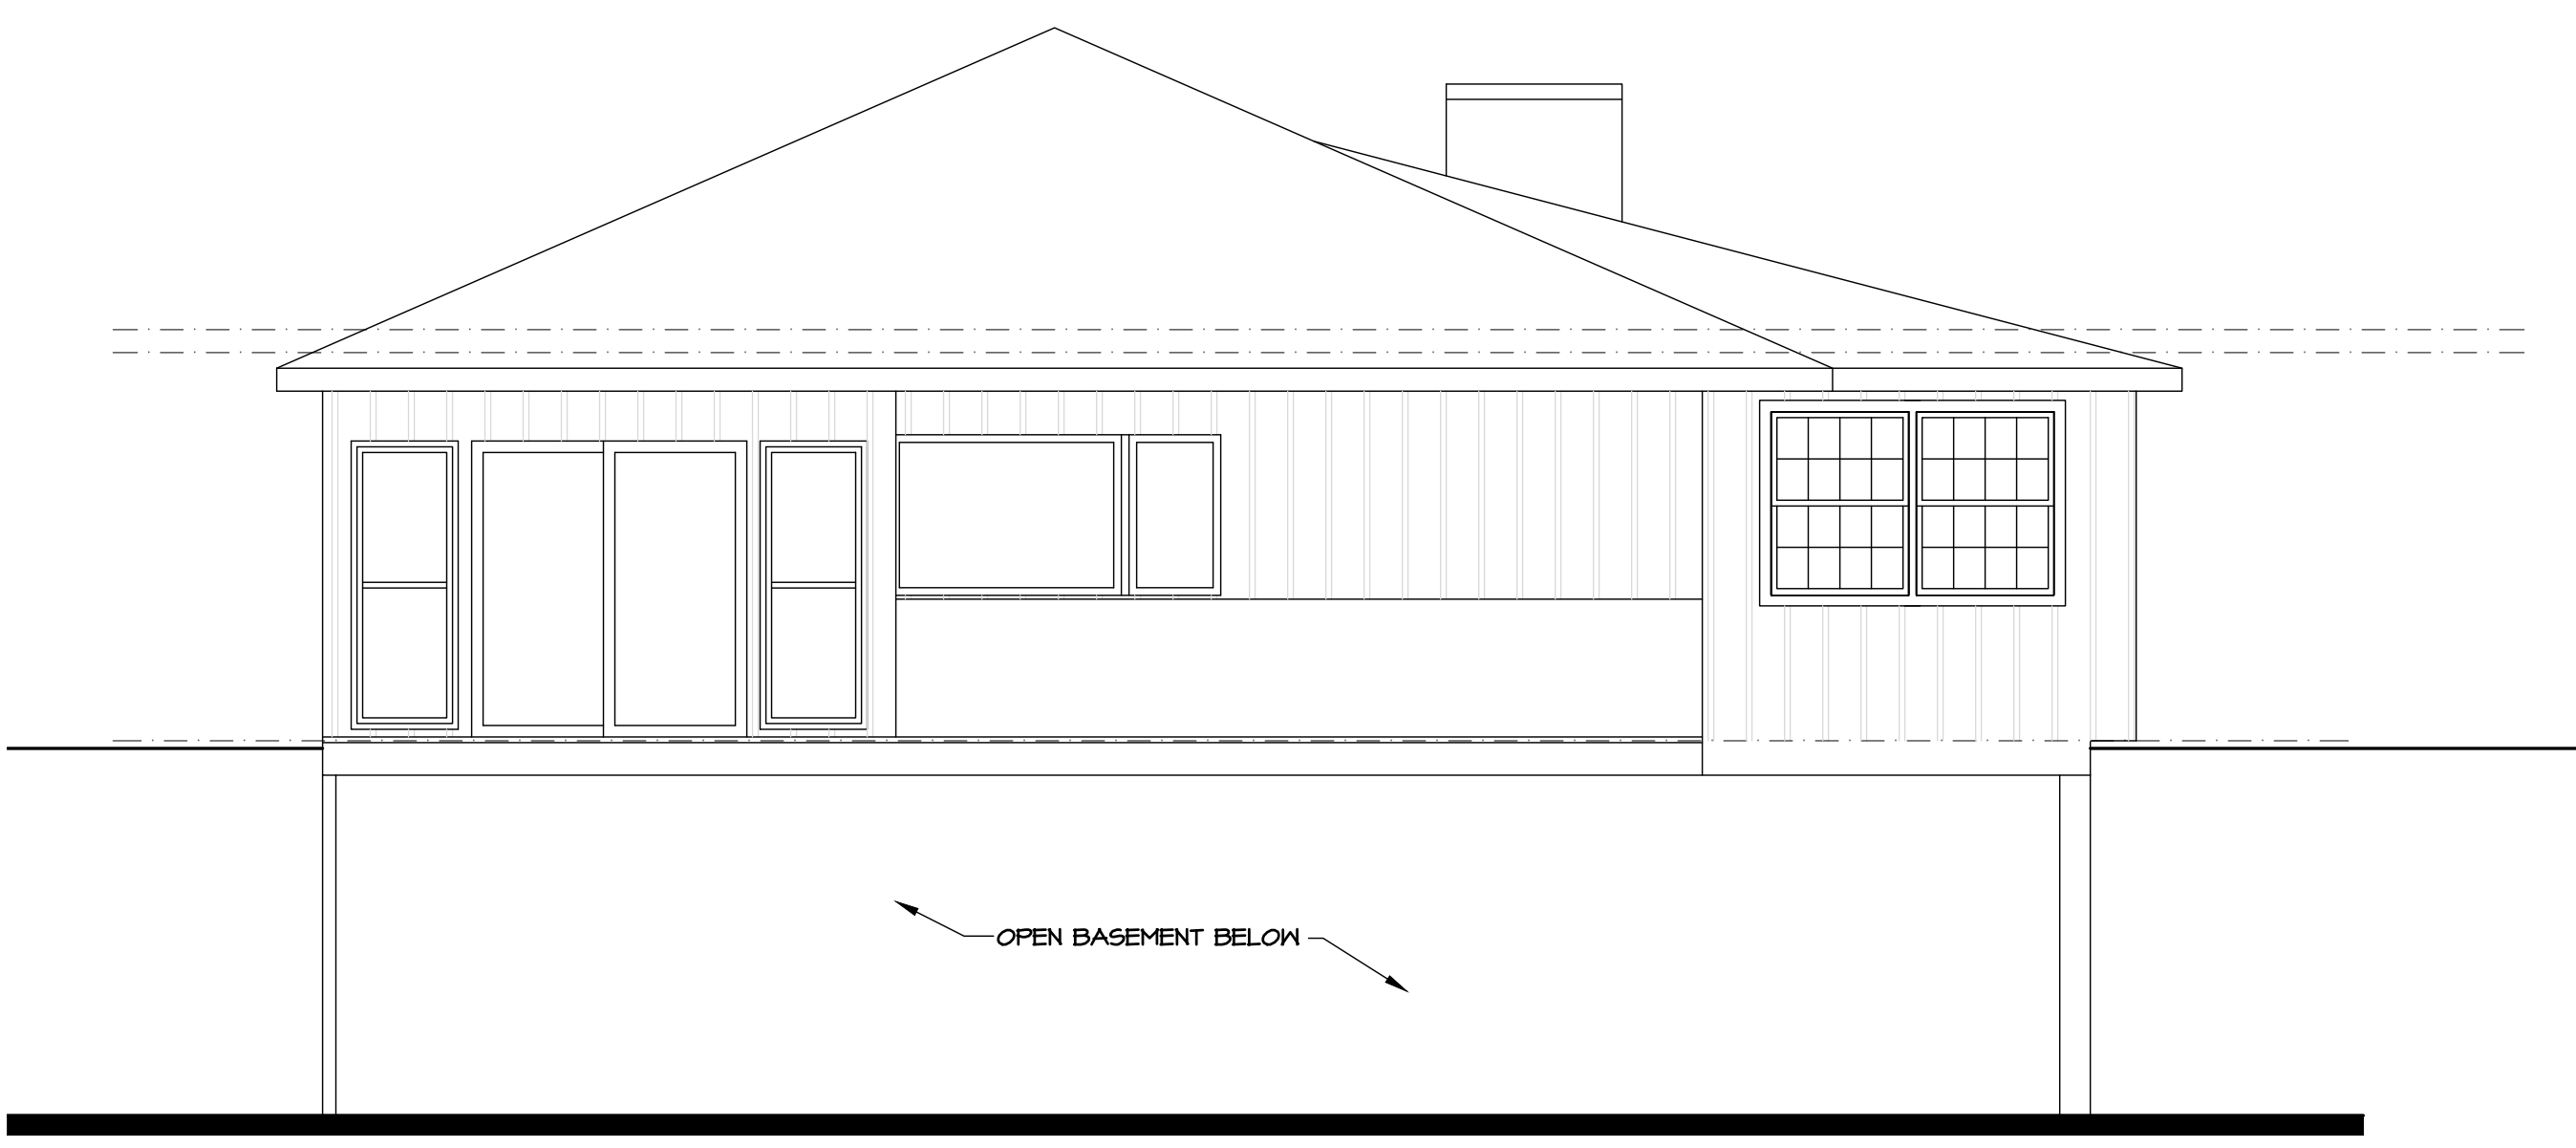

3 EXISTING EAST ELEVATION
SCALE: 1/4" = 1'-0"

**3
PB-1
ELEV**



THE MONTORO ARCHITECTURAL GROUP

150 WEST SADDLE RIVER ROAD
 SADDLE RIVER, N.J. 07458
 201.760.1300
 FAX: 760.9732
 MAIL@MONTOROGROUP.COM

MEMBERS OF THE AMERICAN INSTITUTE OF ARCHITECTS

JOHN M. MONTORO, A.I.A.
 THESE PLANS ARE THE PROPERTY OF THE ARCHITECT
 AND MAY NOT BE COPIED, RE-USED OR ALTERED WITHOUT
 HIS APPROVAL
 Not Valid For Building Unless Signed and Sealed By Architect
 Copyright TMAG 2020

PROJECT:

**GUEST HOUSE AT
 STADLER RESIDENCE**
 1122 RAMAPO VALLEY ROAD
 MAHWAH, NEW JERSEY,

DRAWING TITLE:

**NEW
 1ST & 2ND
 FLOOR PLANS**

RELEASE STATUS OF DRAWING

| * PROGRESS PRINT | NO | DWN | DATE: |
|------------------|----|-----|----------|
| PLANNING BOARD | | | 11-02-20 |

REVISIONS DATE:

| NO | DESCRIPTION | DATE |
|----|-------------|------|
| | | |
| | | |
DATE: 10/22/20


DRAWN/CHECKED: DC/JM

SCALE: AS SHOWN


PROJECT NUMBER: 2020-1987

DRAWING NO:


PB-2

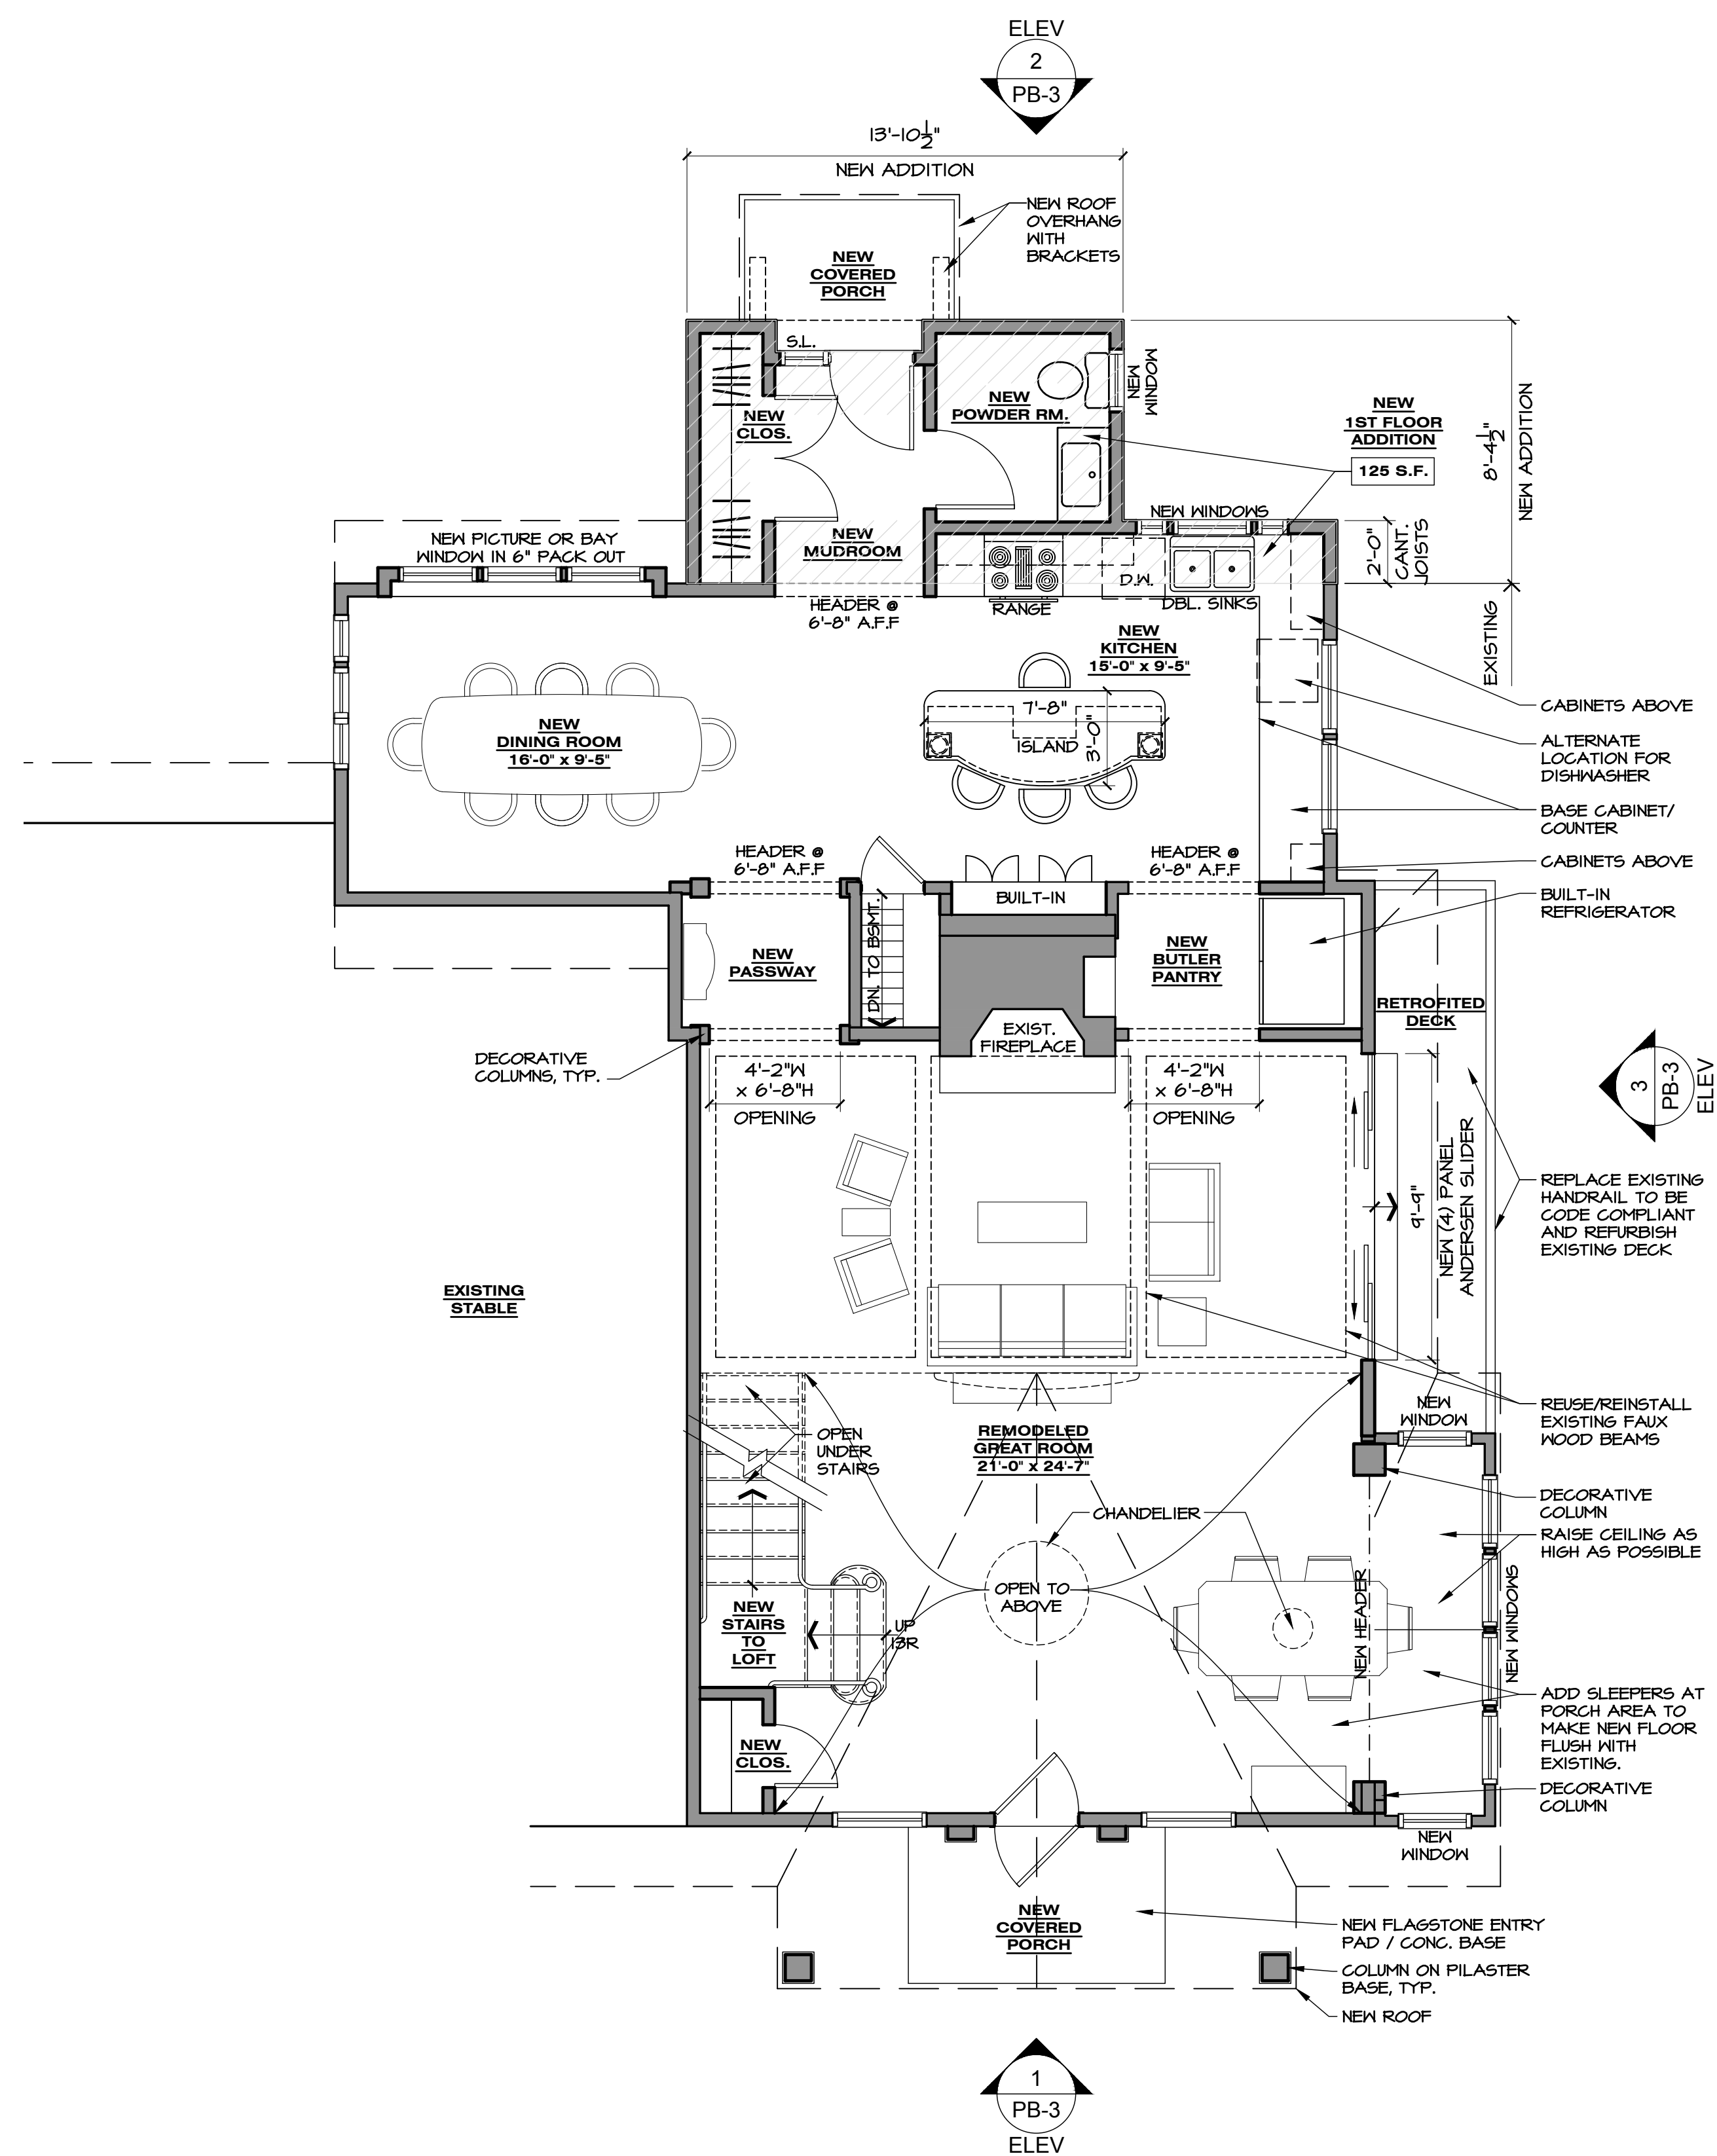


1 NEW 1ST FLOOR PLAN
 SCALE: 1/4" = 1'-0"

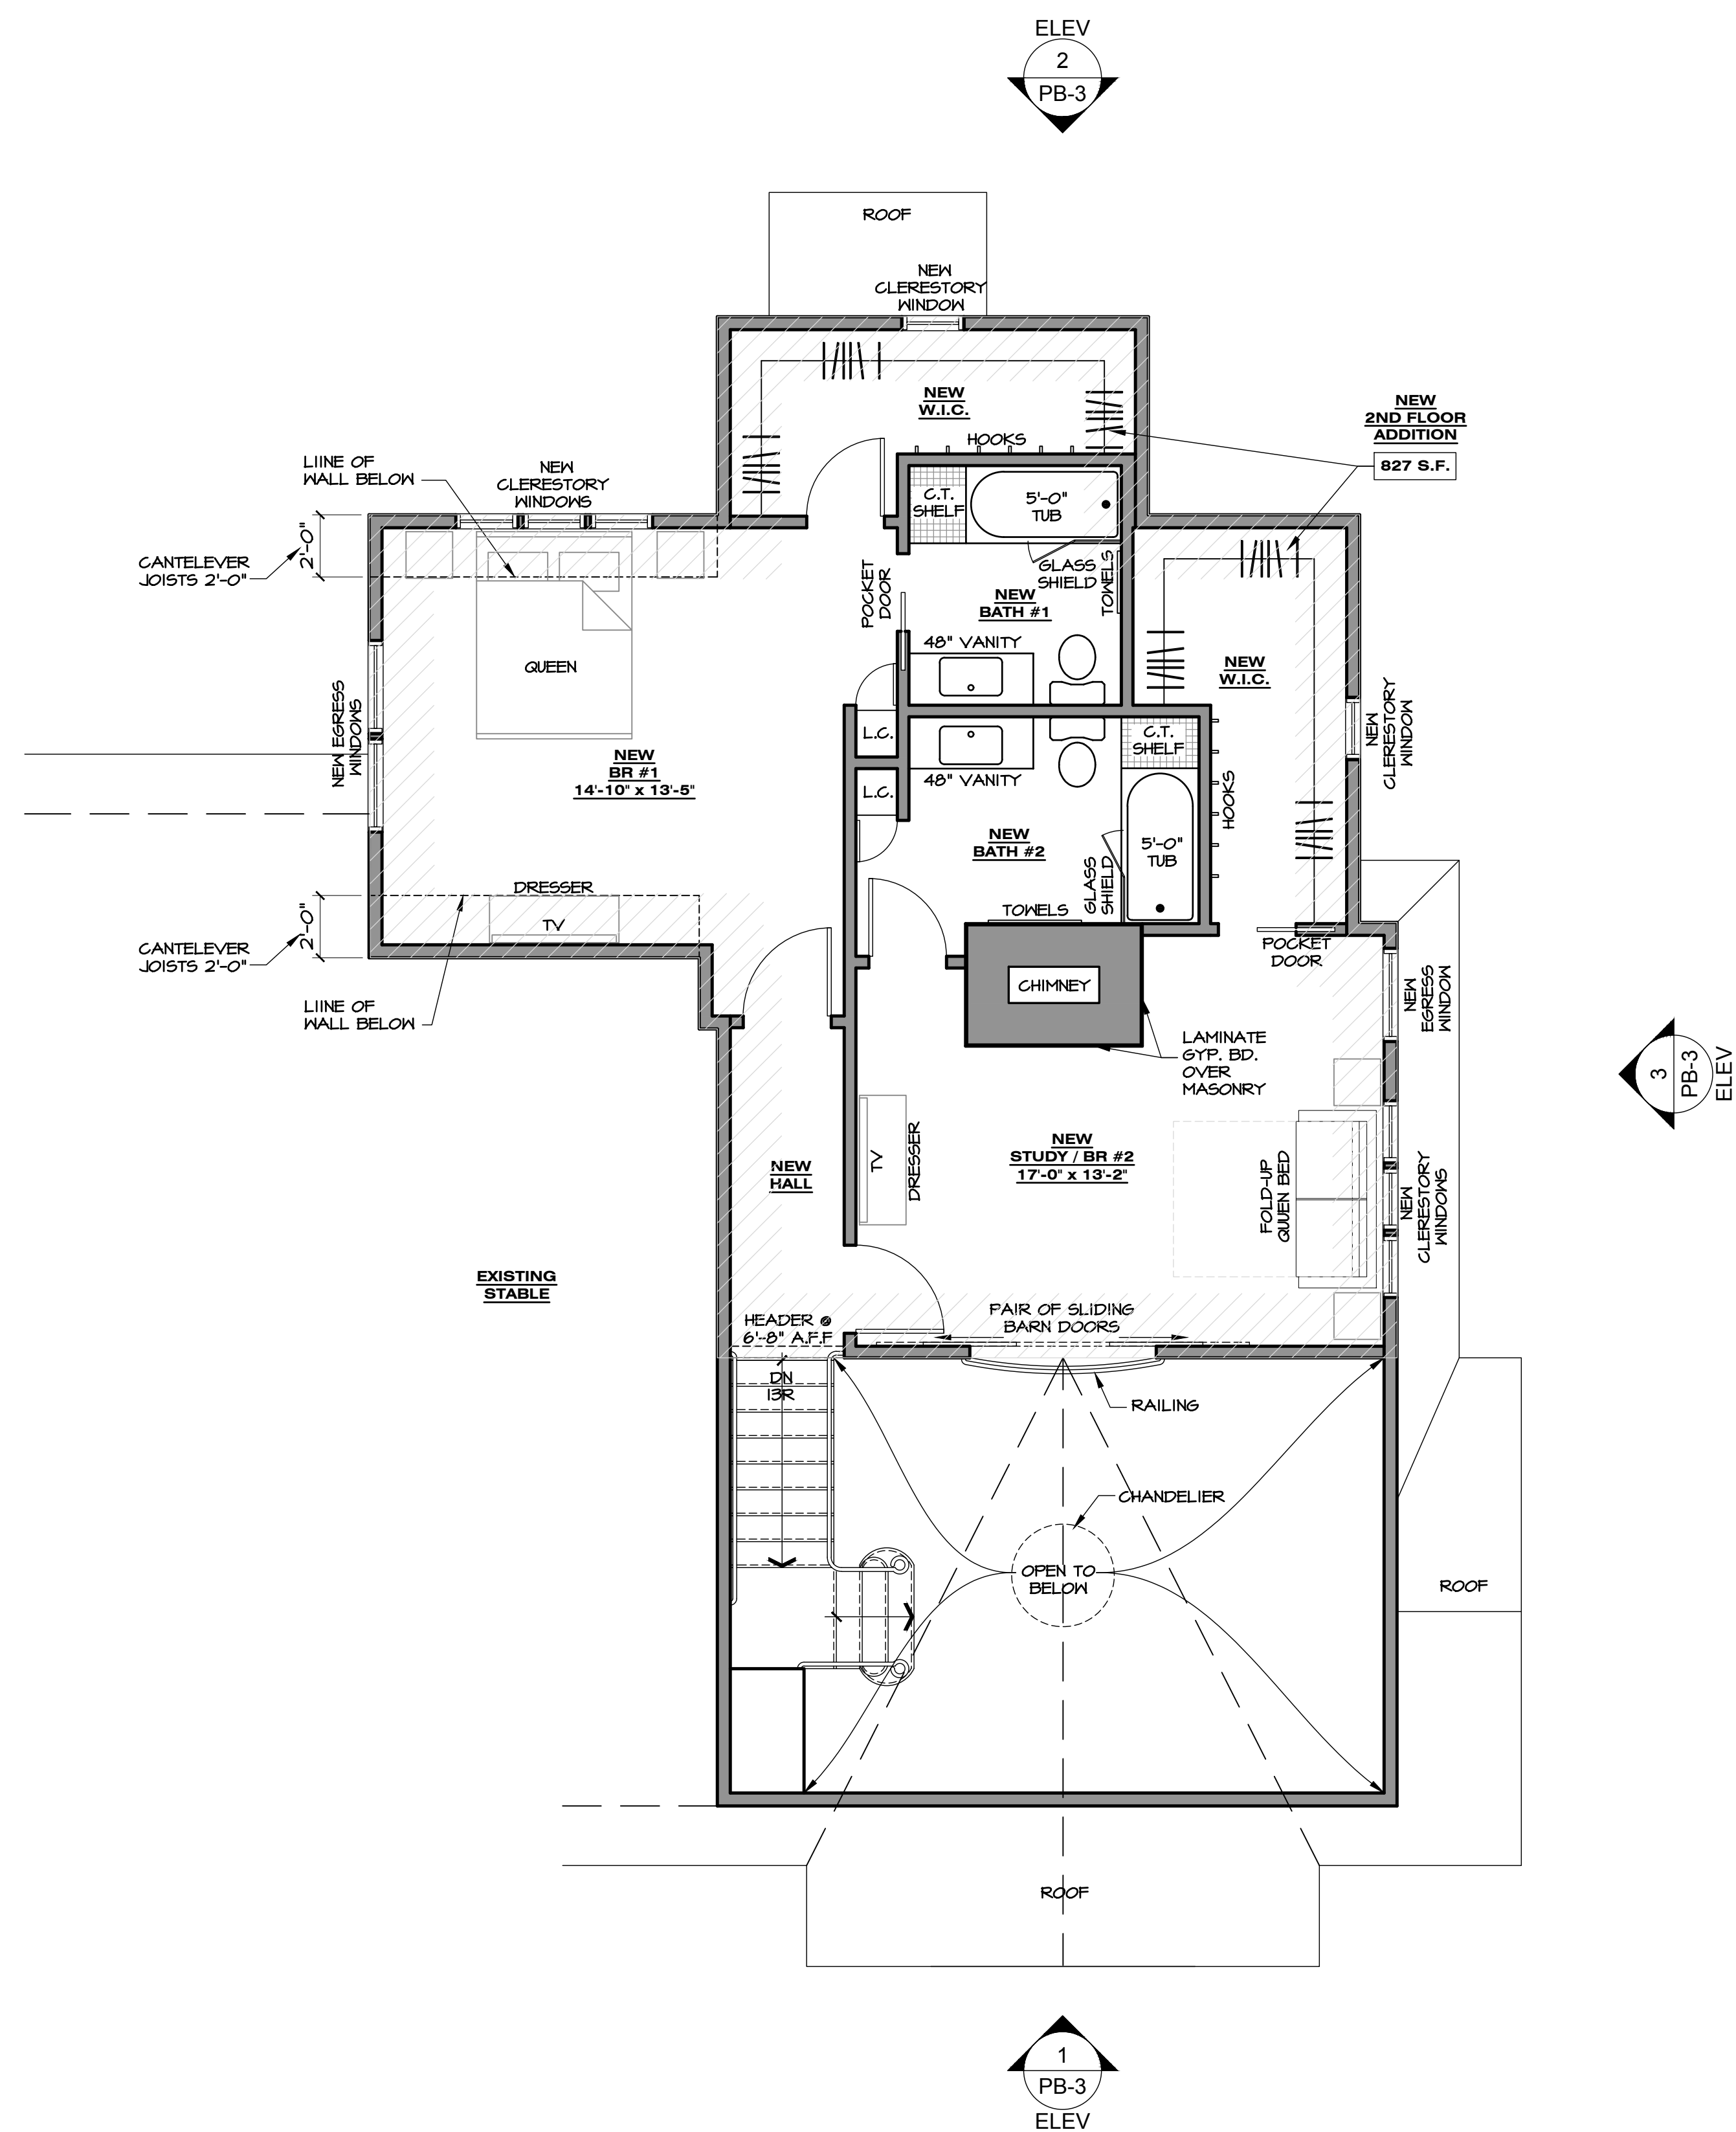


2 NEW 2ND FLOOR PLAN
 SCALE: 1/4" = 1'-0"

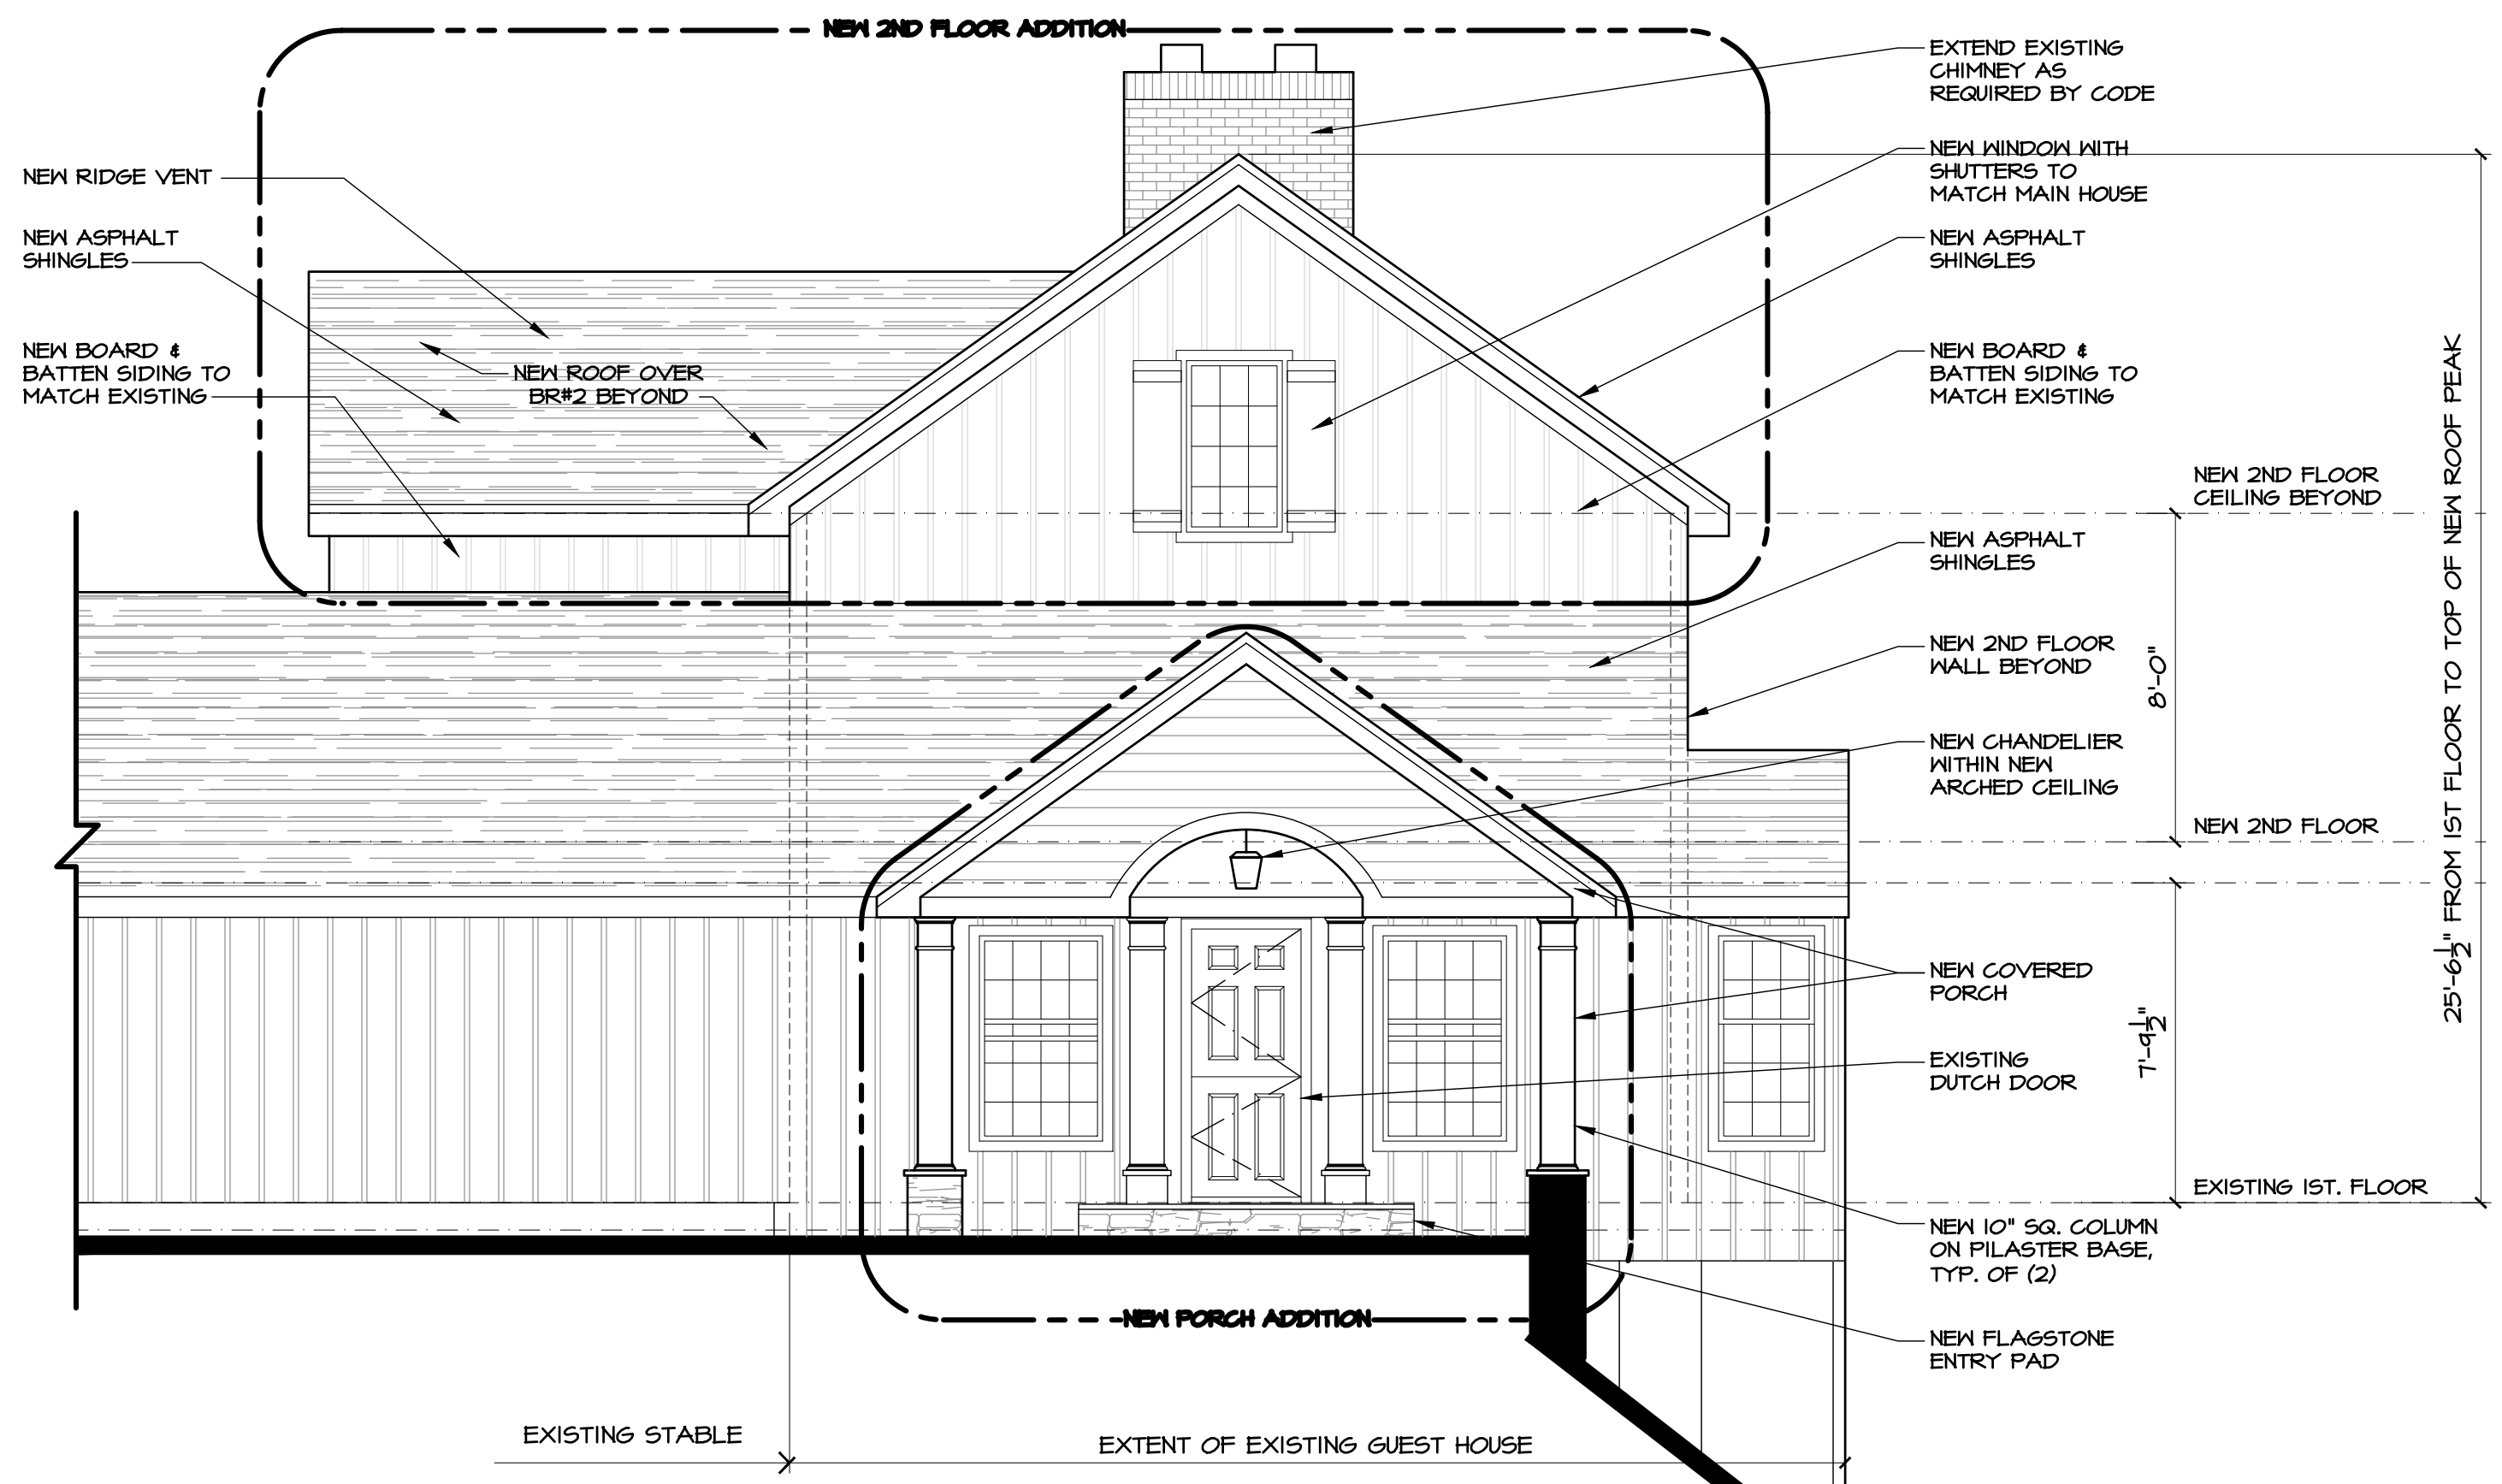

1 NEW SOUTH ELEVATION
SCALE: 1/4" = 1'-0"

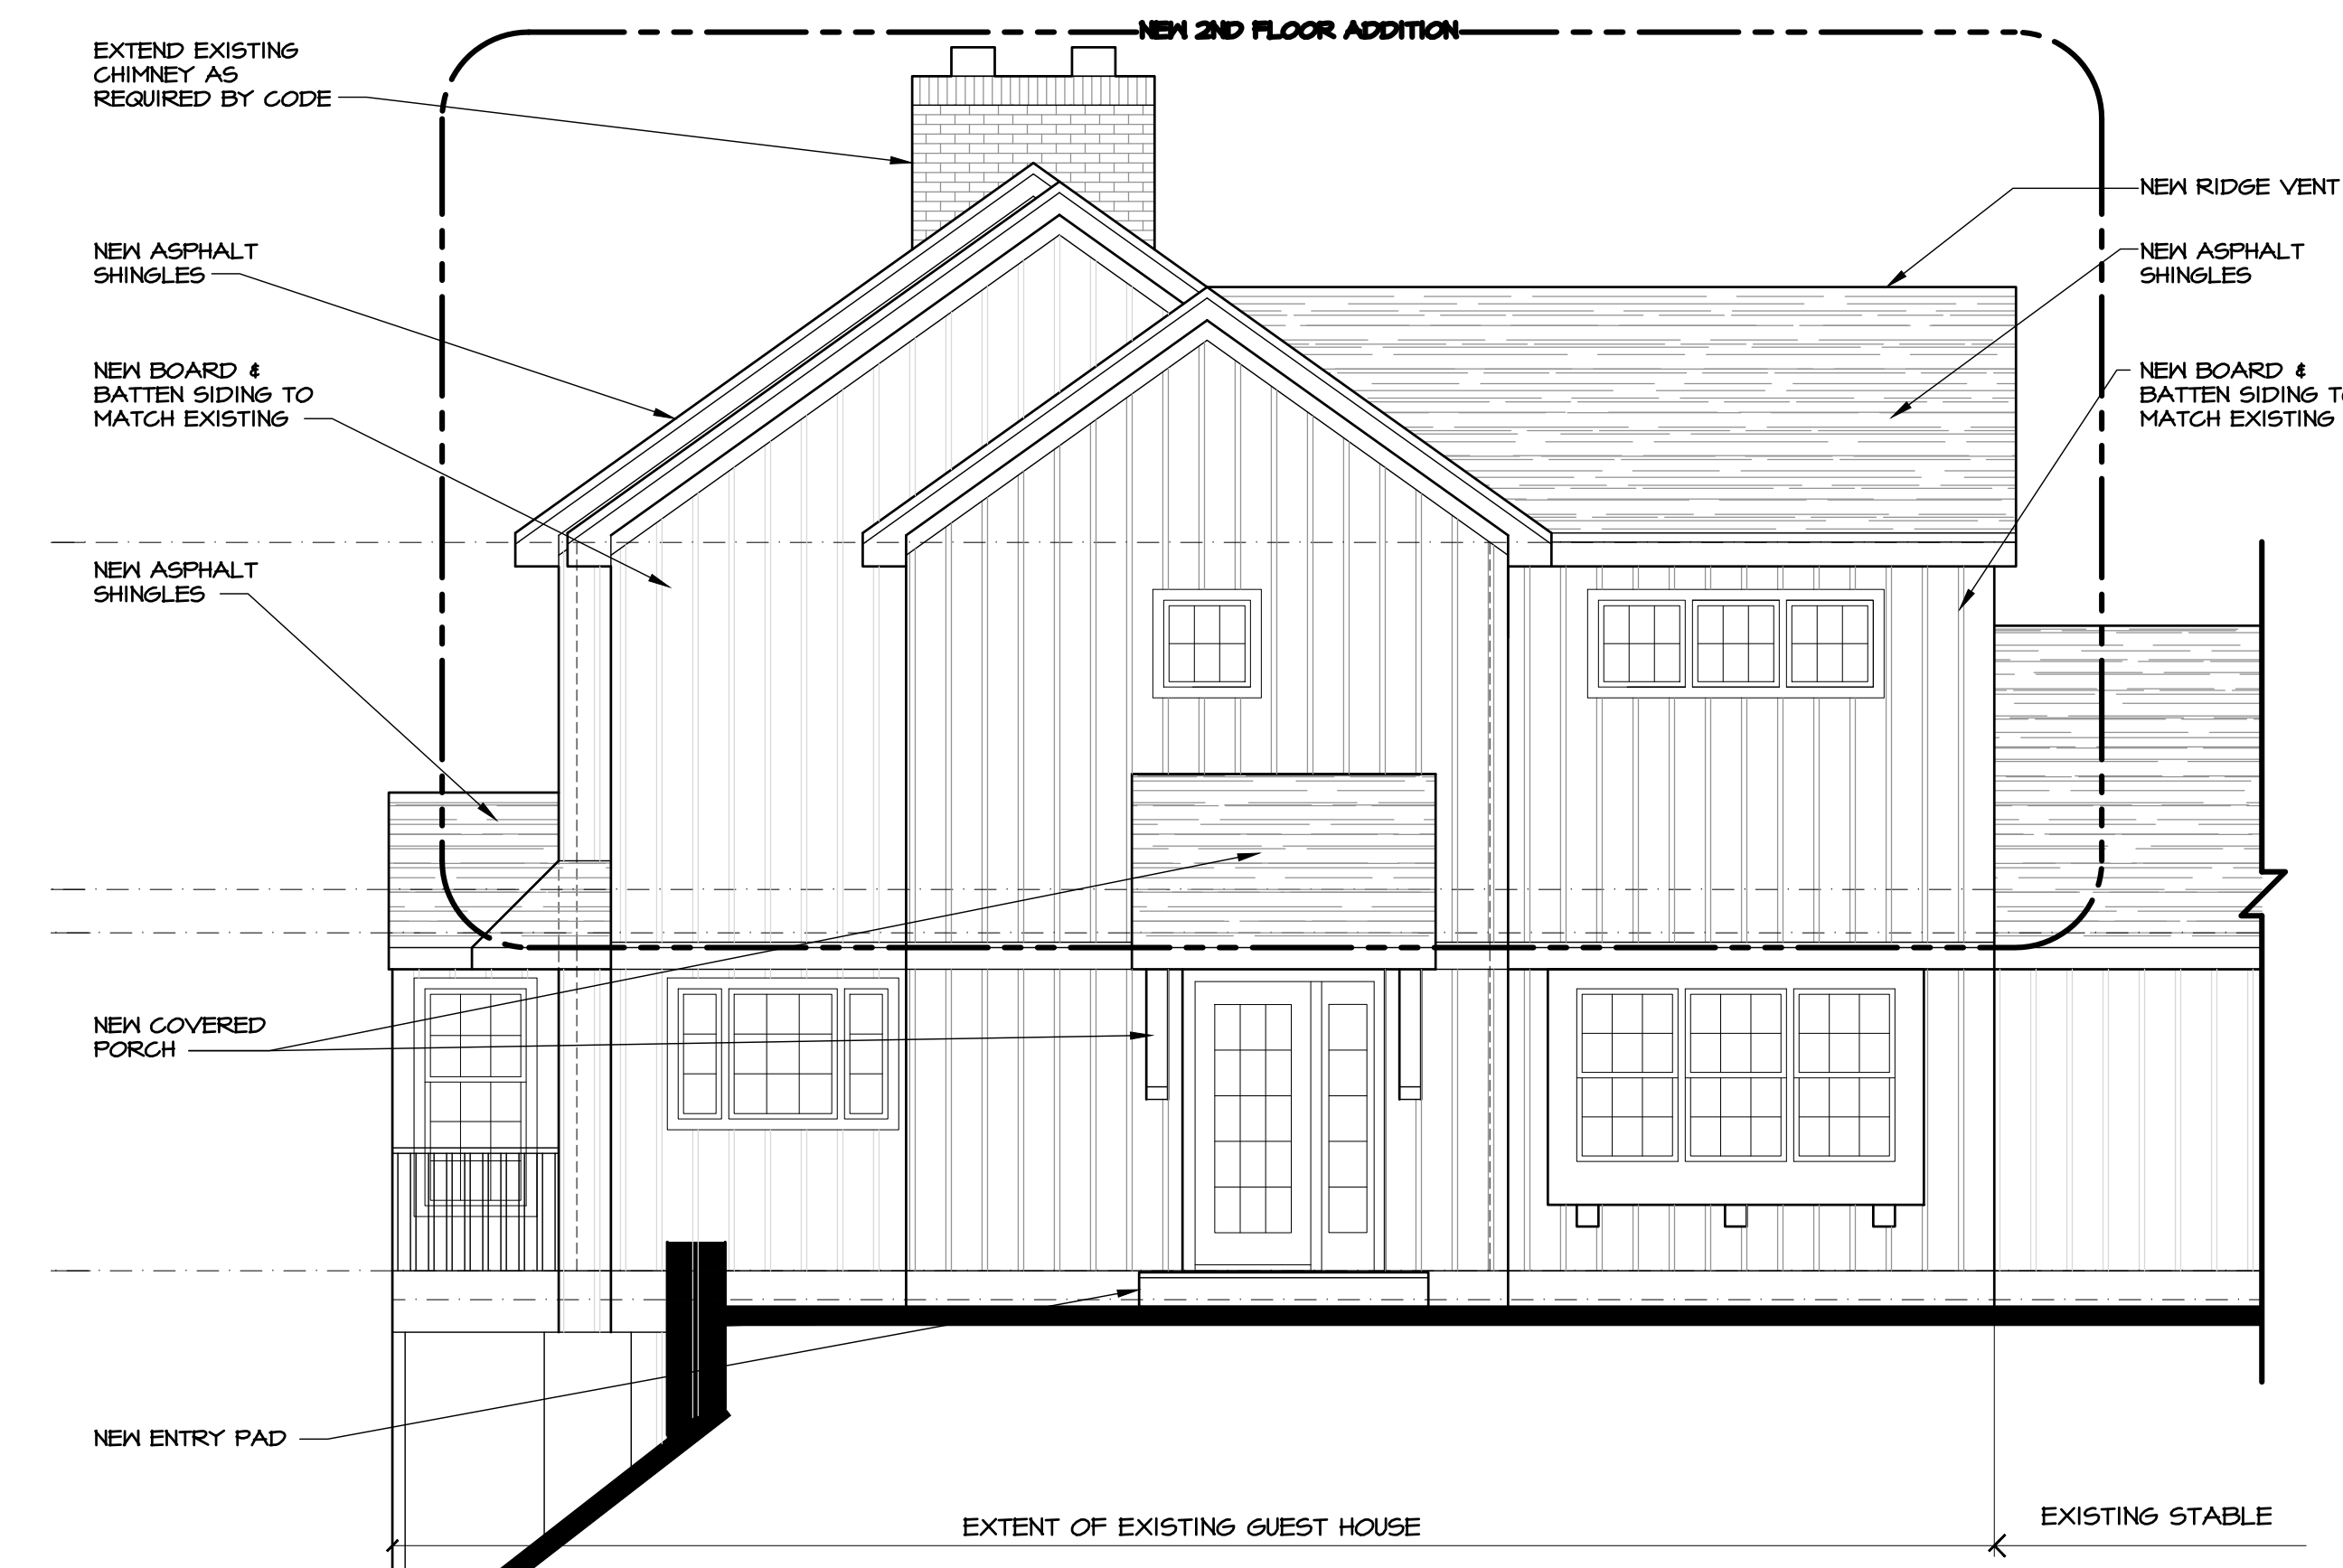

2 NEW NORTH ELEVATION
SCALE: 1/4" = 1'-0"

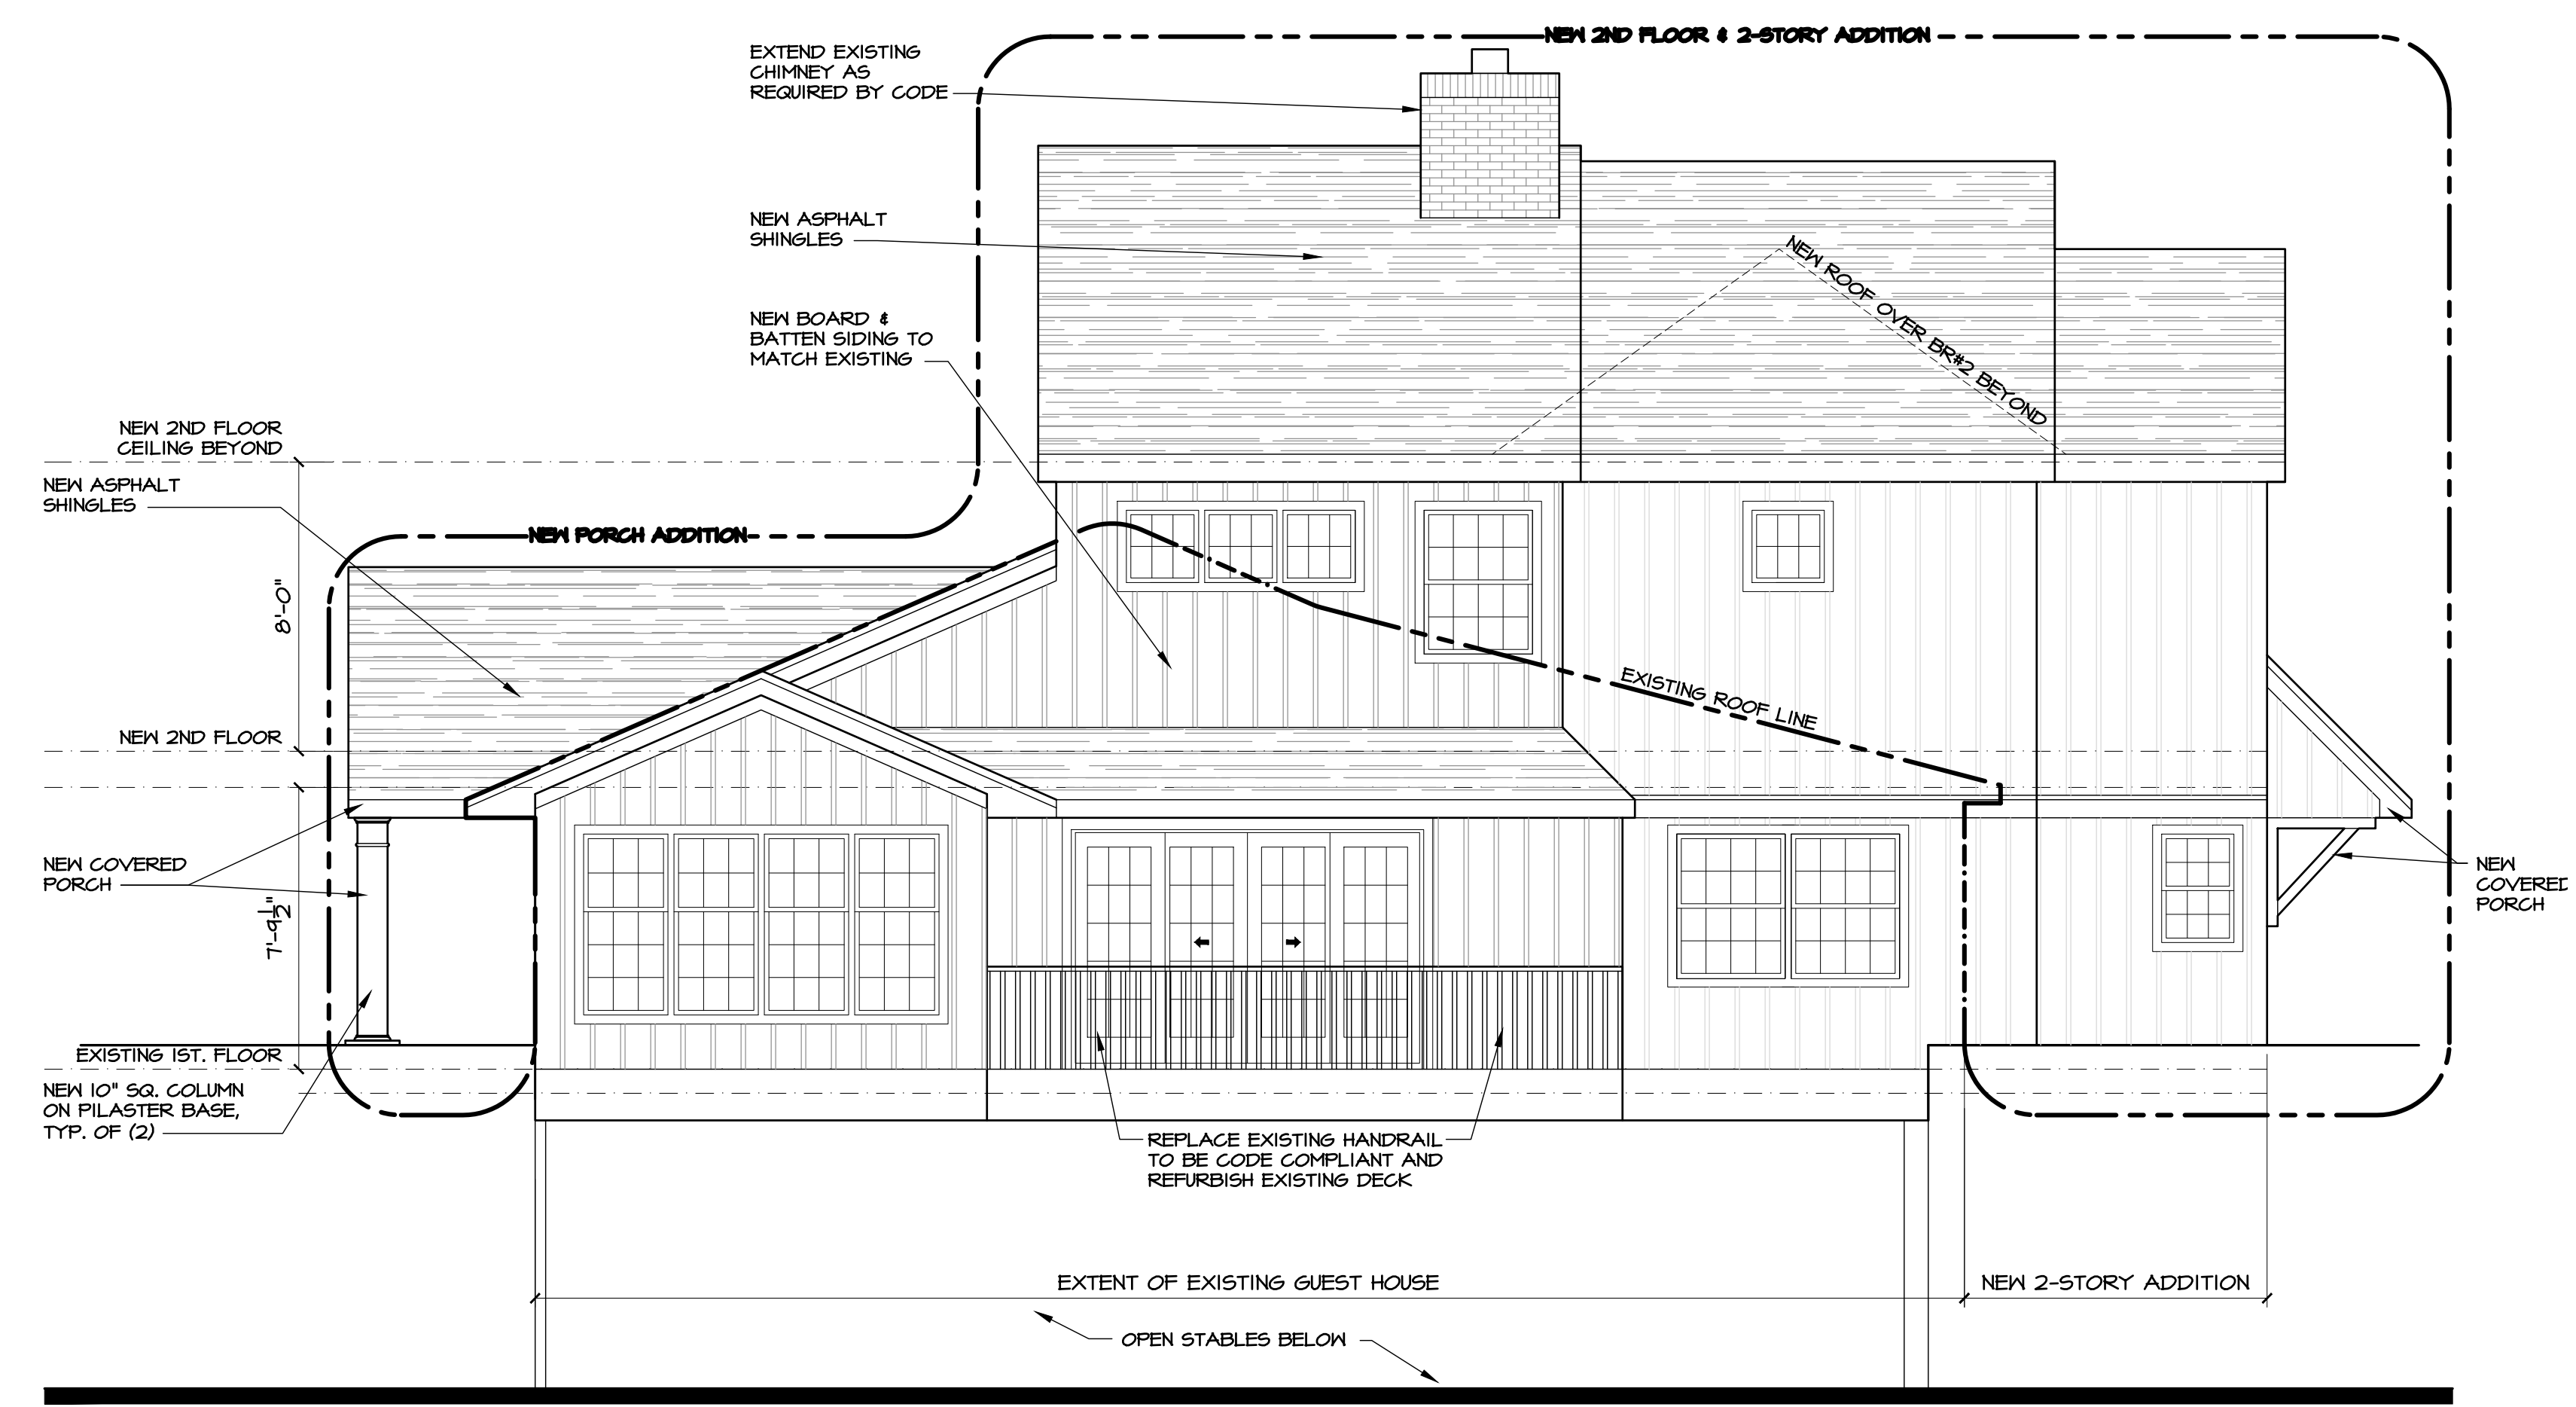

3 NEW EAST ELEVATION
SCALE: 1/4" = 1'-0"



THE
MONTORO
ARCHITECTURAL
GROUP

150 WEST SADDLE RIVER ROAD
SADDLE RIVER, N.J. 07458
201-760-1300
FAX: 760-9732
MAIL@MONTOROGROUP.COM

MEMBERS OF THE AMERICAN INSTITUTE OF ARCHITECTS

John M. Montoro, A.I.A.
Architect

JOHN M. MONTORO, A.I.A.
THESE PLANS ARE THE PROPERTY OF THE ARCHITECT
AND MAY NOT BE COPIED, RE-USED OR ALTERED WITHOUT
HIS APPROVAL.
Not Valid For Building Unless Signed and Sealed By Architect
Copyright TMAG 2020

PROJECT:
**GUEST HOUSE AT
STADLER RESIDENCE**
1122 RAMAPO VALLEY ROAD
MAHWAH, NEW JERSEY,

DRAWING TITLE:
**NEW
ELEVATIONS**

| RELEASE STATUS OF DRAWING | | |
|---------------------------|----|----------|
| * PROGRESS PRINT | NO | DATE: |
| * OWNERS CHANGES | | |
| PLANNING BOARD | | 11-02-20 |

| REVISIONS | | DATE: |
|-----------|--|-------|
| | | |
| | | |
| | | |
| | | |

| DATE: | 10/22/20 |
|-----------------|-----------|
| DRAWN/CHECKED: | DC/JM |
| SCALE: | AS SHOWN |
| PROJECT NUMBER: | 2020-1987 |
| DRAWING NO: | PB-3 |